


# Trapper Etageadskillelse Repos. Dorn

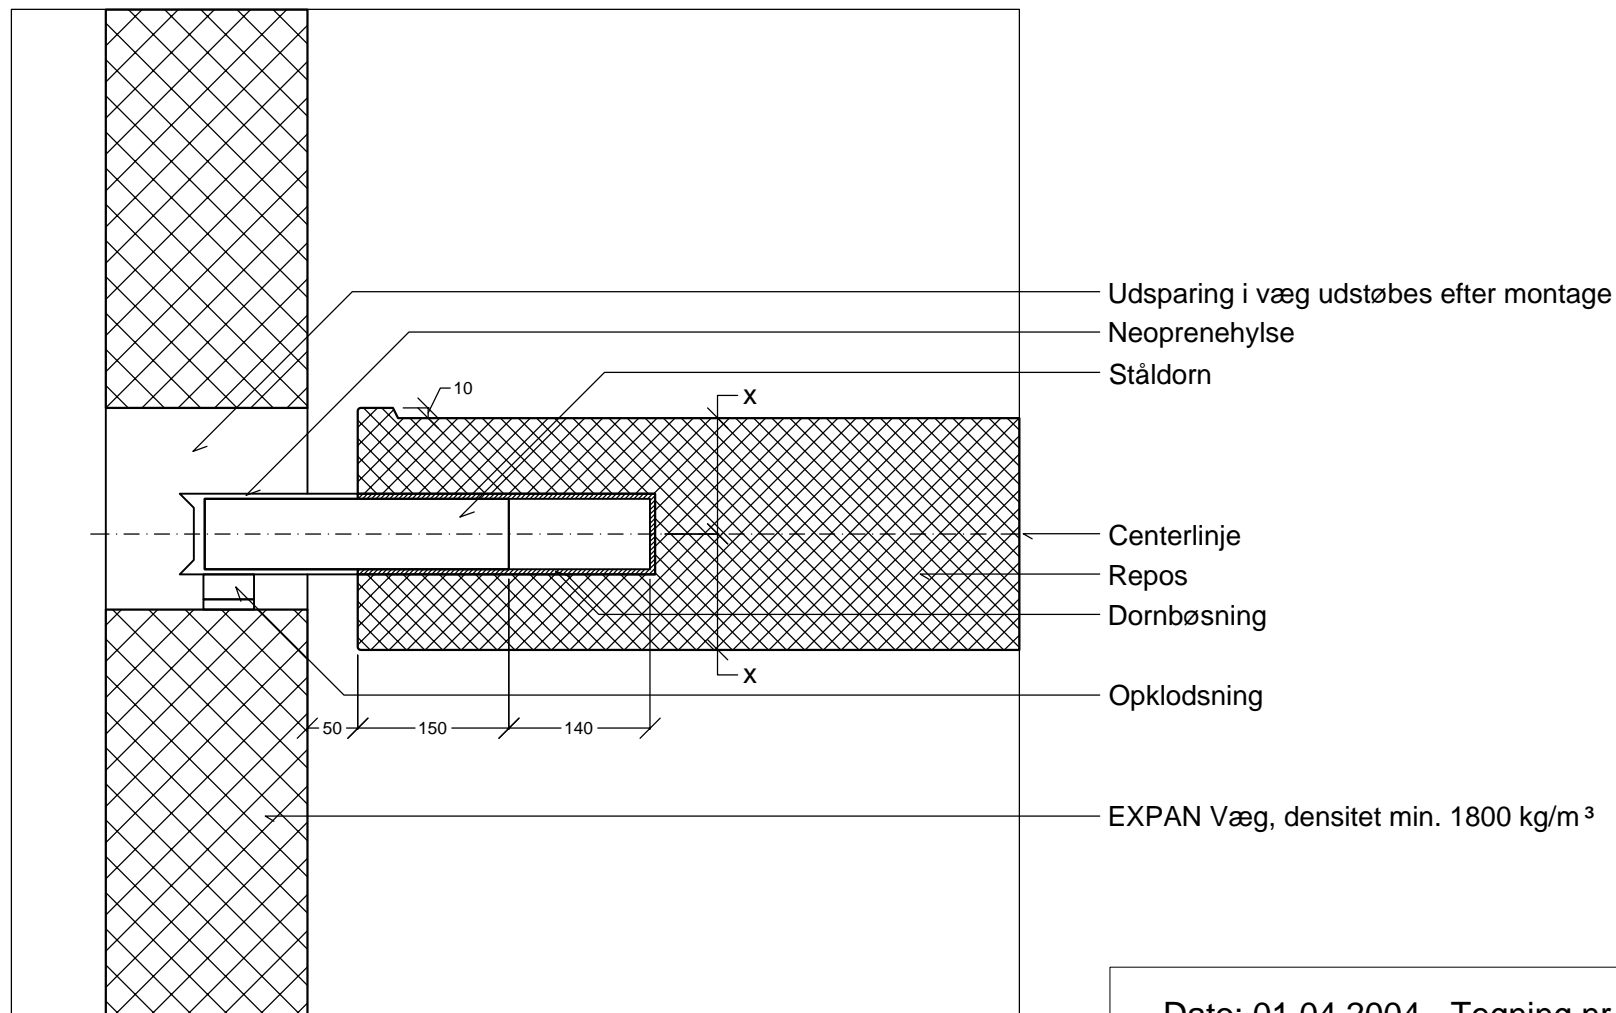

Dato: 01.04.2004 - Tegning nr. 4.05.03

**EXPAN**